


FILENAME: y:\inter-departmental\development engineering projects\public works standards\2.0 pws revision copy\details\700_parks\701.dwg, Plotted 10/17/2025 2:23 PM, By: Anthony Dolowitz, ANSI FULL BLEED A (8.50 X 11.00 INCHES)

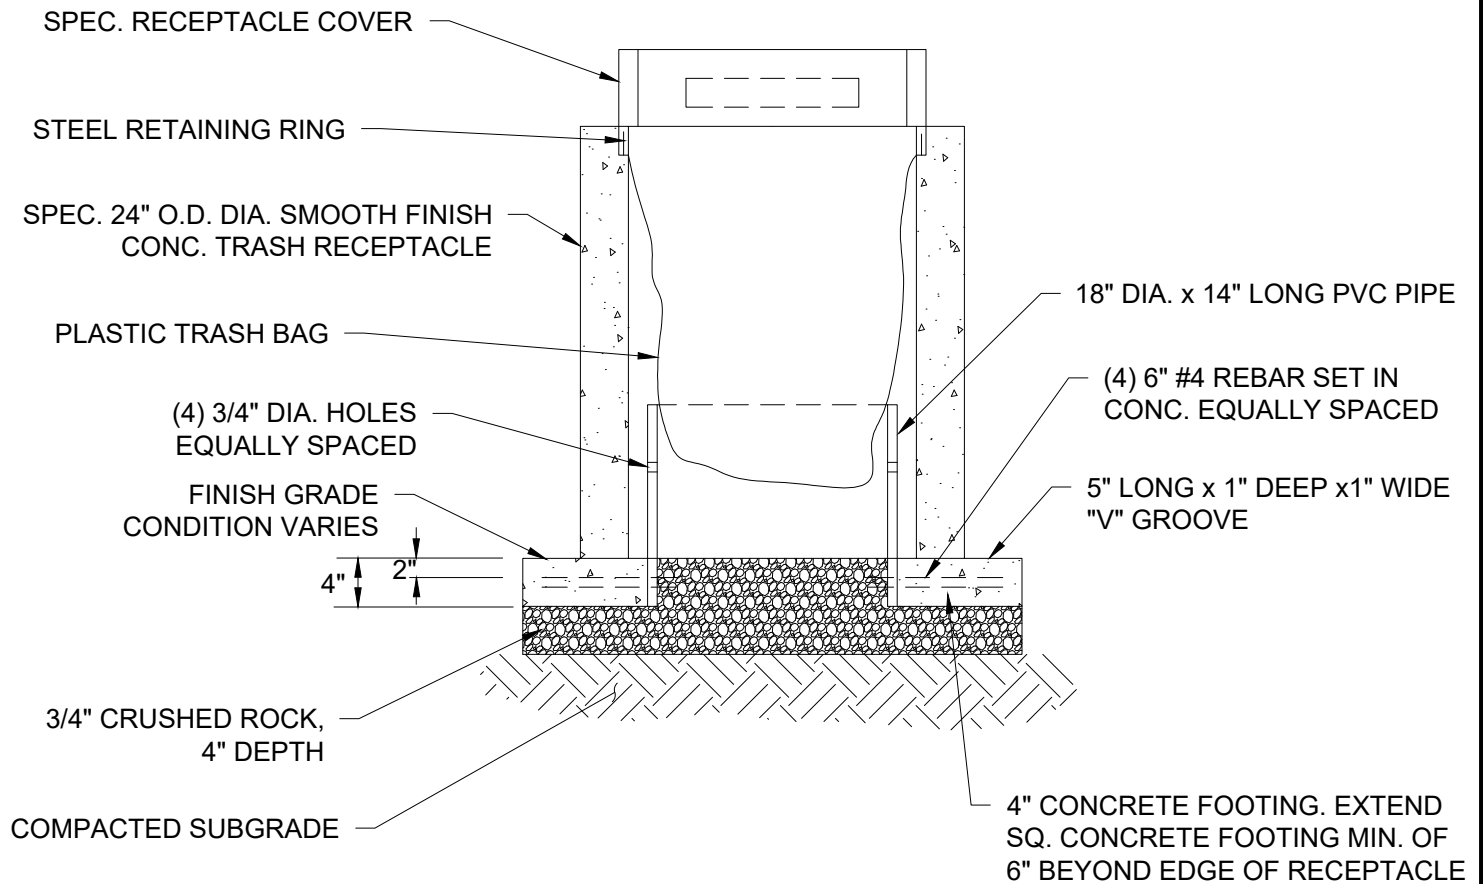

CITY OF
GRESHAM

TRASH RECEPTACLE

PWS VERSION: JAN 2026

DRAWN KRB

REV. DATE JAN 2024

APPR.

DETAIL NO. 701