



CITY OF
CRESHAM

PWS VERSION: JAN 2026

SANITARY SEWER LATERAL

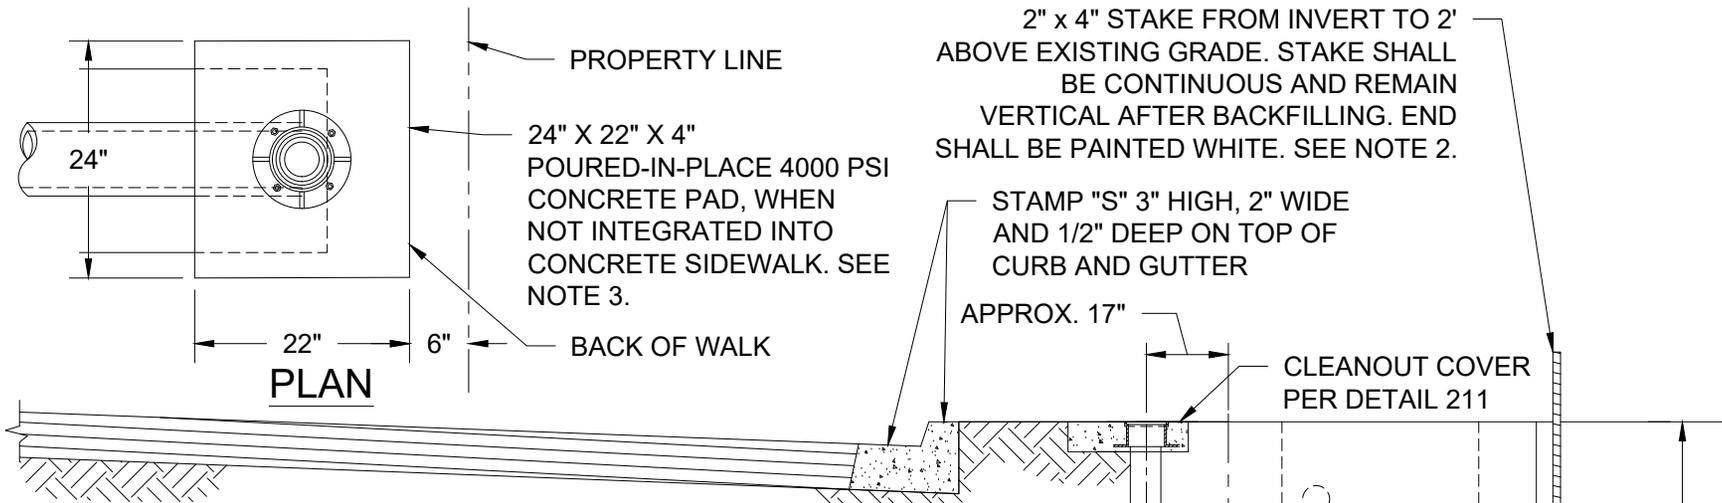

- NOTES:
- SERVICE SHALL NOT BE BACKFILLED PRIOR TO INSPECTION.
 - GREEN MAGNETIC TAPE WITH "CAUTION SEWER LINE BURIED BELOW" IN RED OR BLACK LETTERS SHALL BE LAID 1' ABOVE THE TOP OF THE SERVICE CONNECTION AND WRAPPED AROUND THE PLUG AT THE END OF THE SEWER LATERAL AND BROUGHT TO THE SURFACE WRAPPED AROUND THE 2" X 4" MARKER.
 - IF THE SIDEWALK WILL BE INSTALLED DURING HOME CONSTRUCTION, INSTALL THE PIPE RISER 2" ABOVE GRADE AND DO NOT INSTALL A CONCRETE PAD.

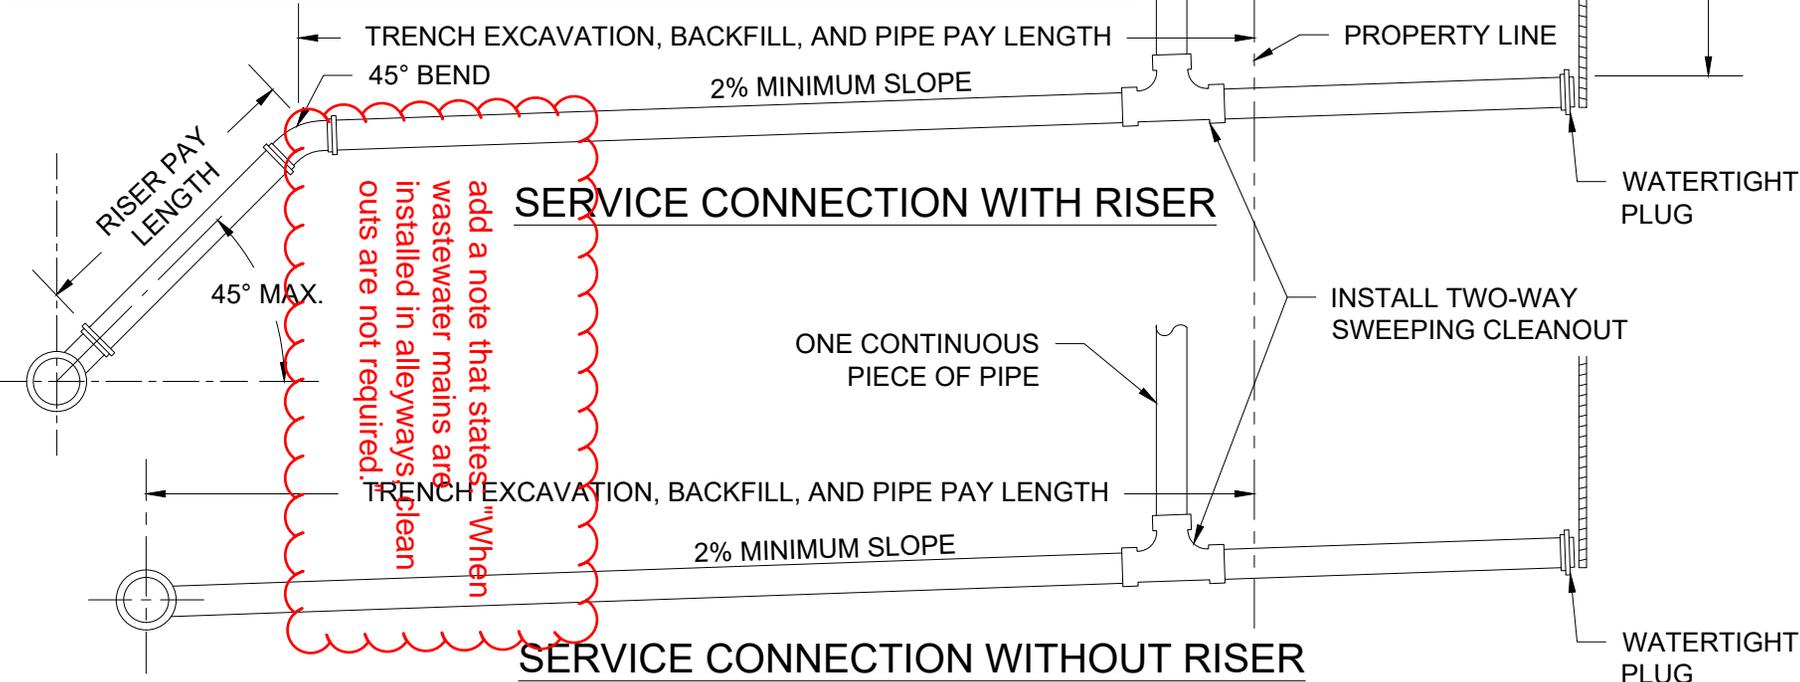

DETAIL NO. 307	APPR.	REV. DATE	DRAWN
		OCT 2025	KRB